
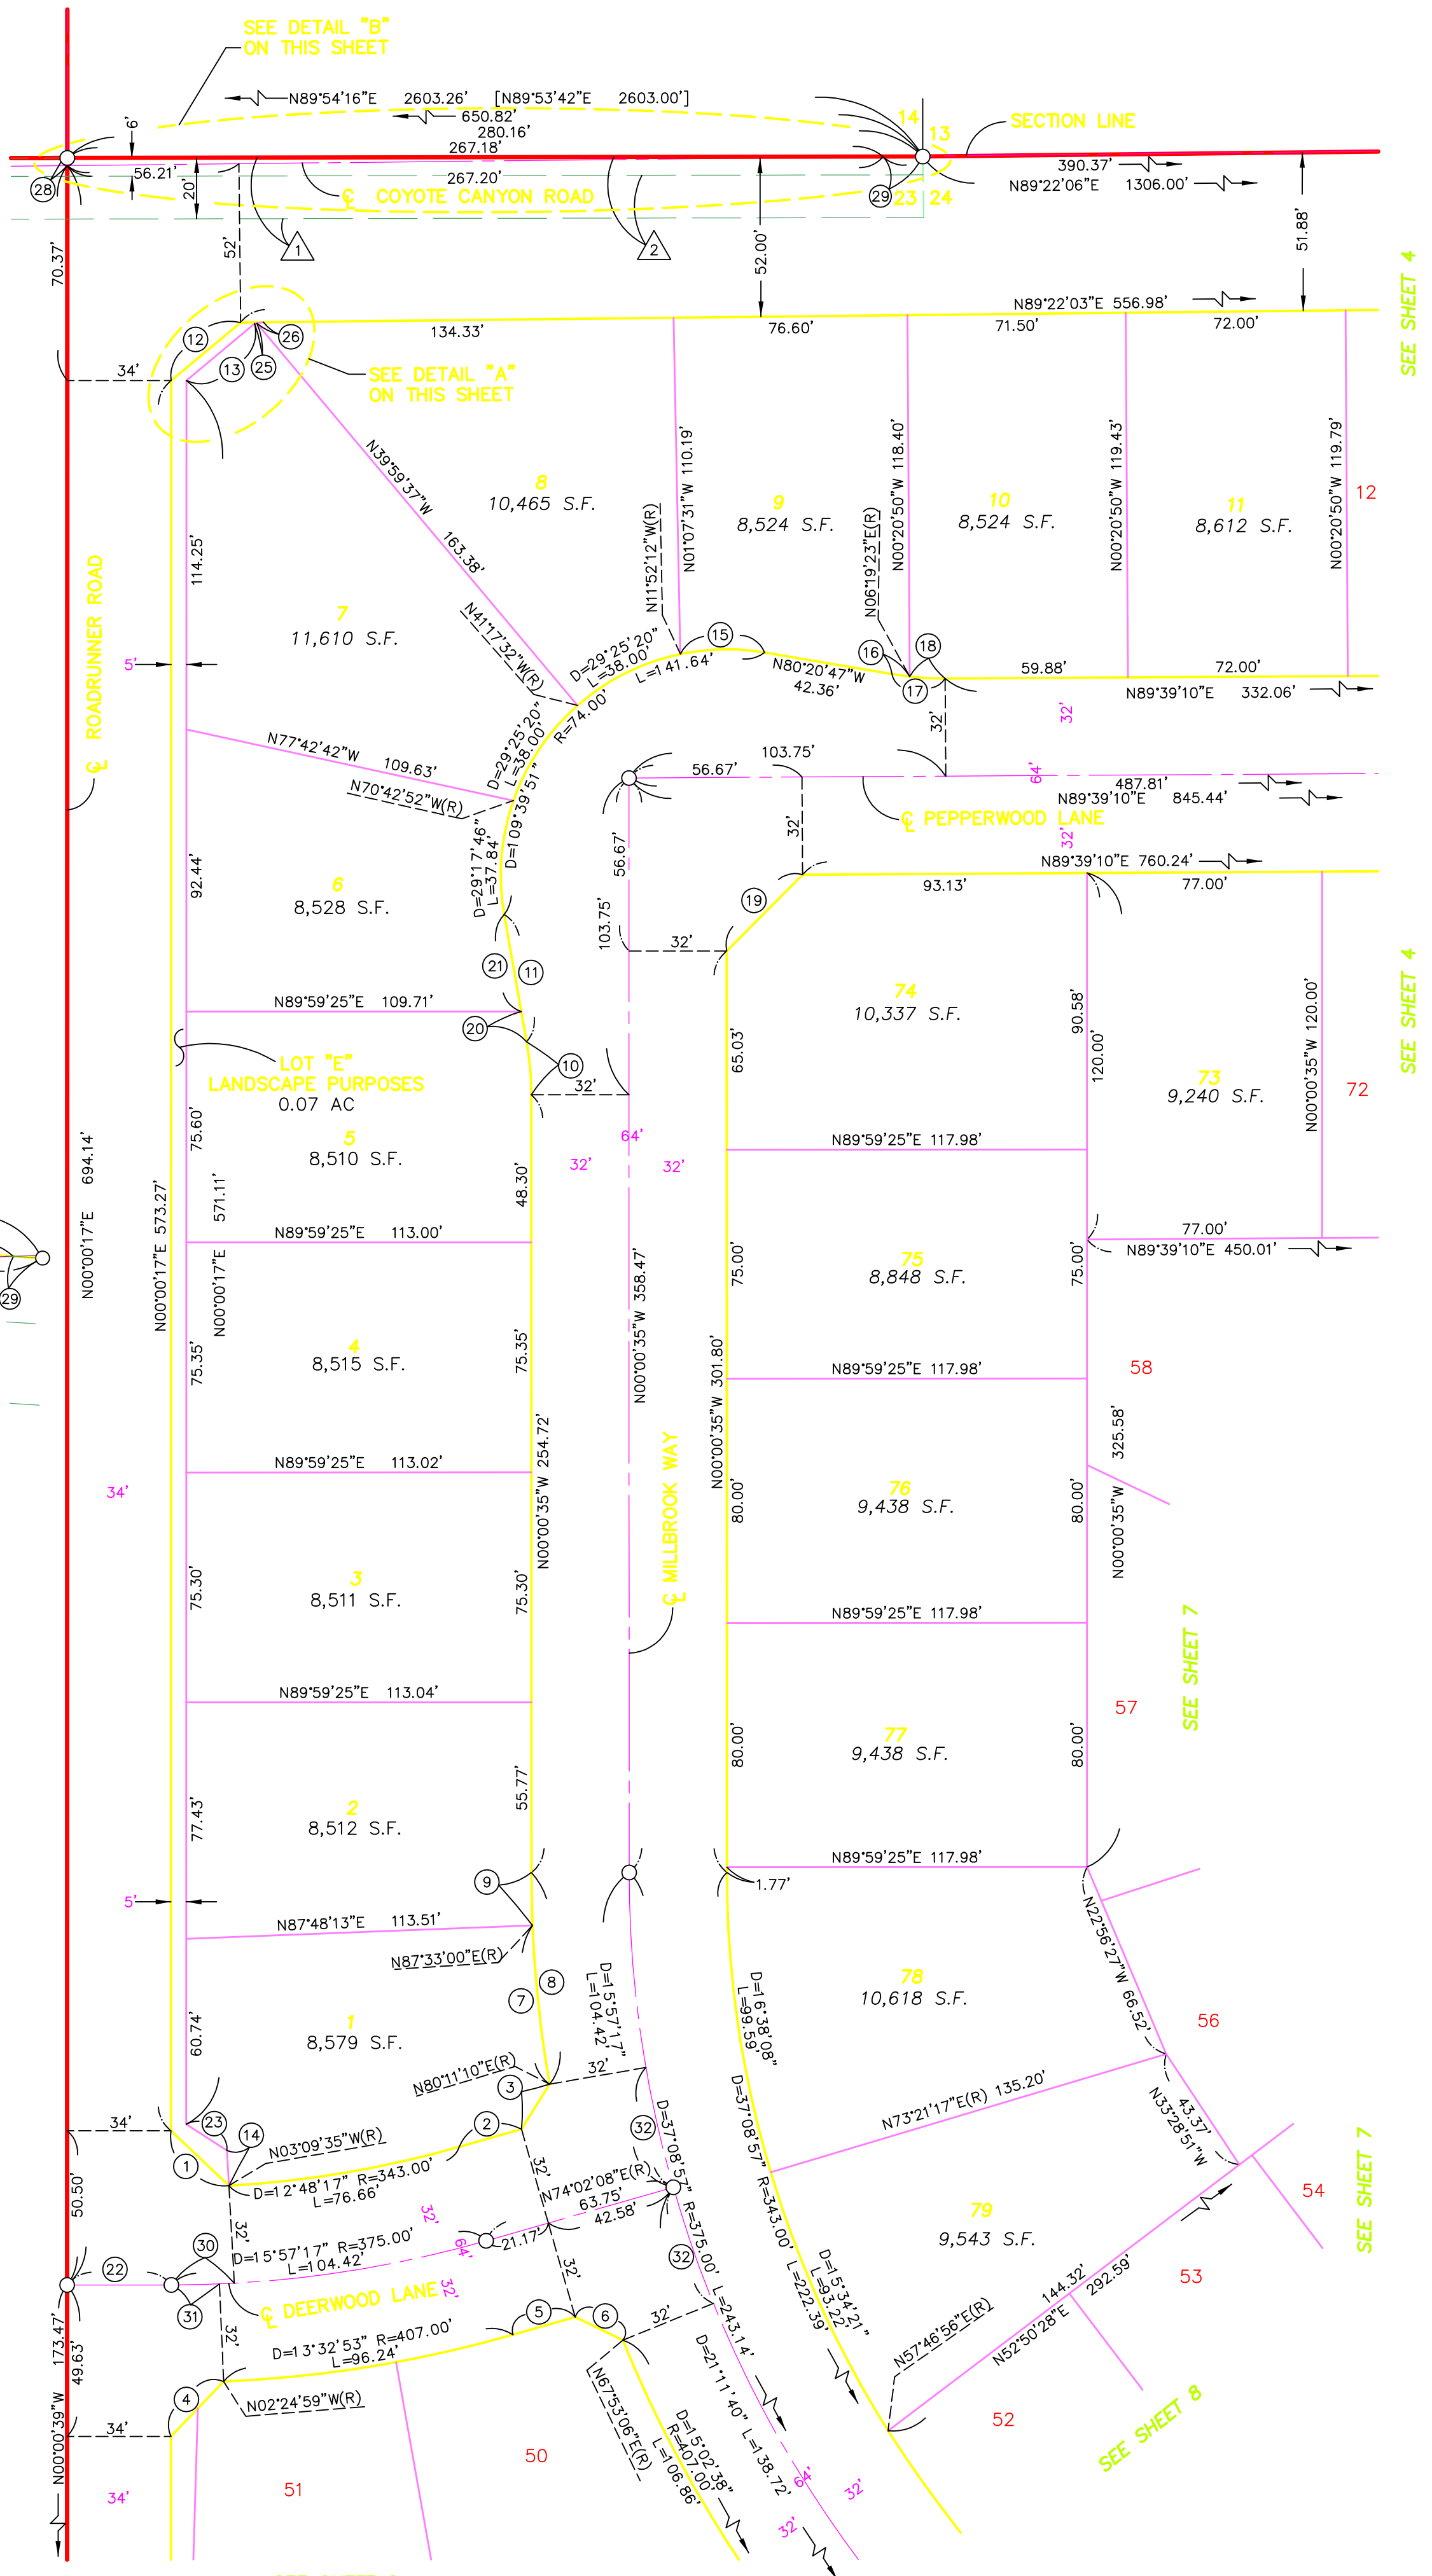


TRACT NO.

LEGAL DESCRIPTION

NAME ENGINEERING

MONTH, YEAR

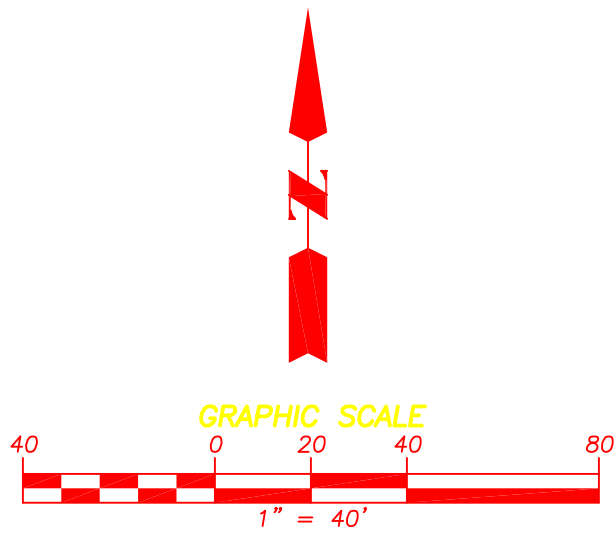

SEE SHEET 4

SEE SHEET 4

SEE SHEET 7

SEE SHEET 7

SEE SHEET 8

LINE AND CURVE TABLE			
Δ	BEARING	RADIUS	LENGTH/DIST.
1	N46°34'39"W	26.15'	
2	N74°02'08"E	21.17'	
3	N32°06'39"E	17.37'	
4	N43°47'11"E	24.92'	
5	N74°02'08"E	21.17'	
6	N64°02'23"W	17.37'	
7	07°21'50"	407.00'	52.31'
8	09°48'15"	407.00'	69.64'
9	02°26'25"	407.00'	17.33'
10	10°00'03"	100.00'	17.45'
11	N10°00'38"W		42.36'
12	N50°11'13"E		29.67'
13	N50°11'13"E		29.07'
14	N03°09'35"W		11.50'
15	21°31'25"	74.00'	27.80'
16	03°19'50"	100.00'	5.81'
17	10°00'03"	100.00'	17.45'
18	06°40'13"	100.00'	11.64'
19	N44°49'17"E		35.25'
20	N10°00'38"W		10.09'
21	N10°00'38"W		32.27'
22	N89°59'25"E		34.15'
23	N57°05'40"W		15.91'
24	N89°22'03"E		7.46'
25	N80°56'07"E		0.80'
26	N80°56'07"E		2.15'
27	N80°56'07"E		2.95'
28	N00°00'14"W		2.50'
29	N89°54'16"E		12.98'
30	03°09'00"	375.00'	20.62'
31	02°24'24"	375.00'	15.75'
32	06°09'02"	375.00'	40.26'

NOTE:
SEE SHEET NO. 2 FOR THE BASIS OF BEARINGS, MONUMENT NOTES AND GENERAL NOTES.