




TYP. SIDE YARD DRAINAGE DETAIL
NOT TO SCALE

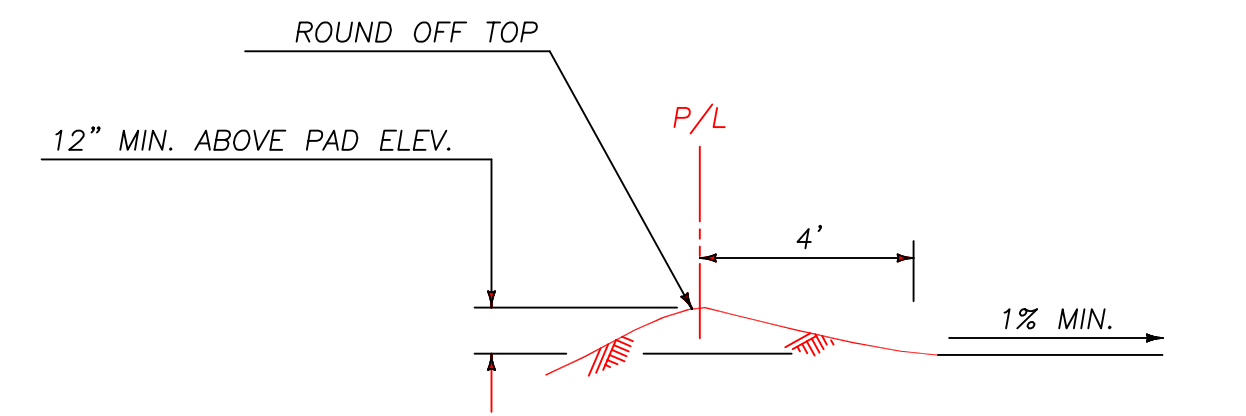


SECTION A-A

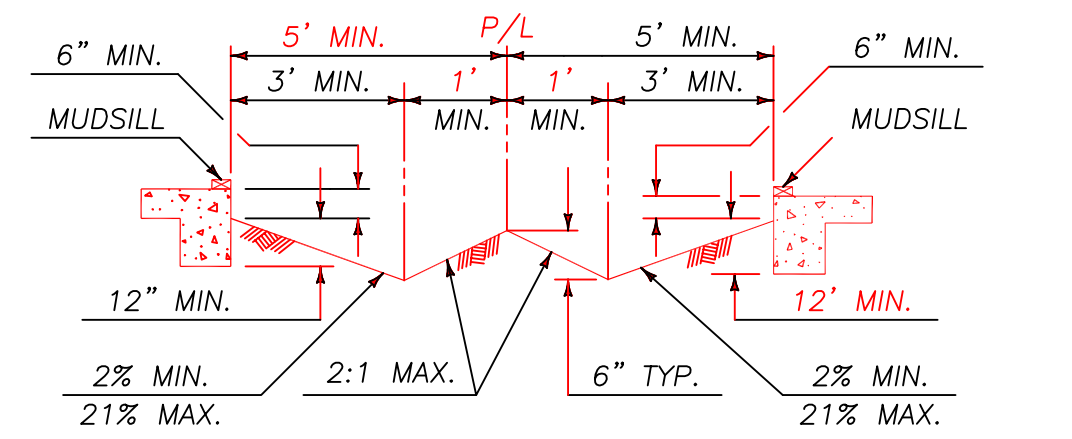



SECTION B-B
NOT TO SCALE

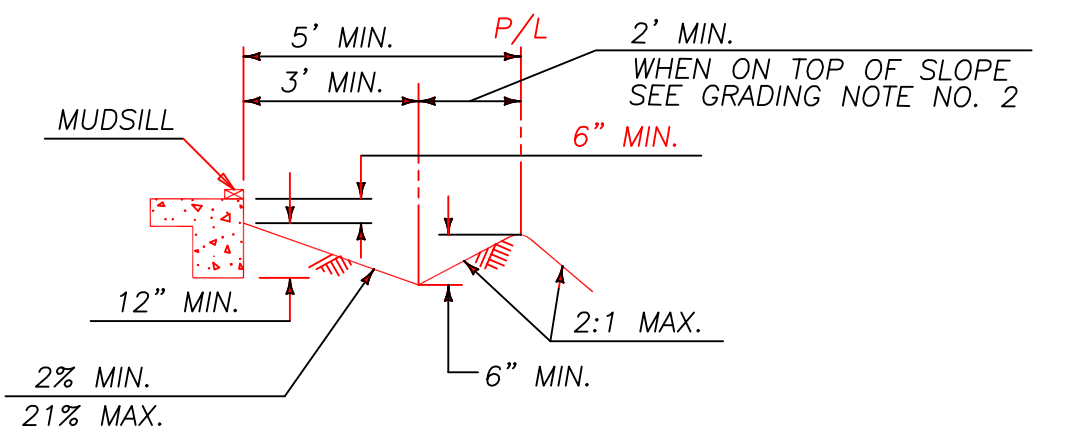

SECTION C-C
NOT TO SCALE

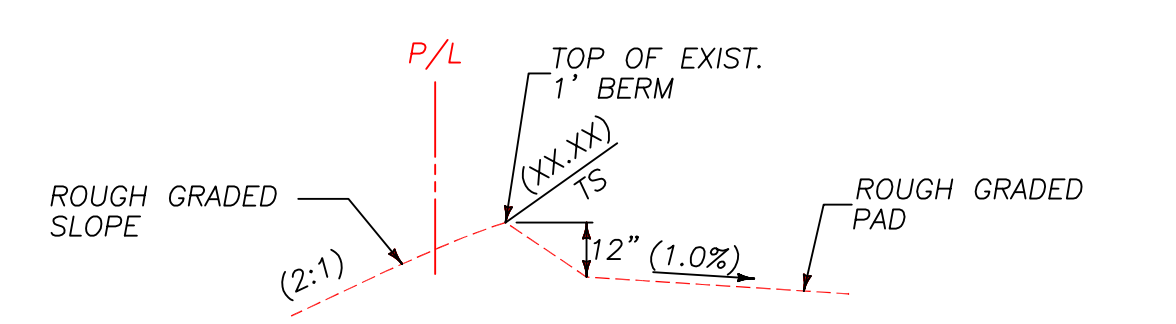


TYPICAL SECTION PER APPROVED ROUGH GRADING PLAN FOR REAR YARDS SLOPES GREATER THAN 5' IN VERTICAL HEIGHT
NOT TO SCALE

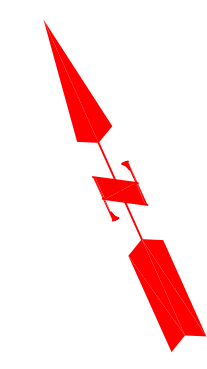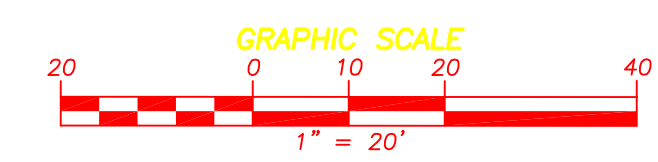

"AS BUILT"
RCE _____ EXP. _____ DATE _____
REVIEWED BY: _____
INSPECTOR _____ DATE _____

Underground Service Alert
Call: TOLL FREE
1-800-227-2600
TWO WORKING DAYS BEFORE YOU DIG

SCALE
Horizontal
Vertical

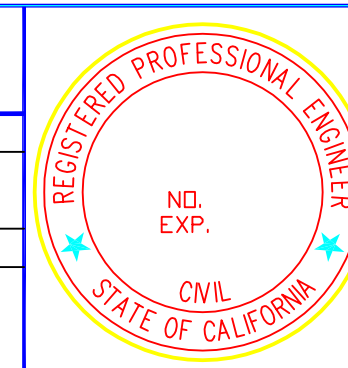

PLANS PREPARED UNDER THE SUPERVISION OF:
RCE _____ EXP. _____ DATE _____

COMPANY NAME
LOGO AND ADDRESS

ENGINEER'S APPROVAL
RECOMMENDED APPROVAL:
NAME _____ DATE _____
R.C.E. NO. XXXXXX EXP. _____

DATE	INITIAL	REVISION DESCRIPTION	SHT. NO.	DATE	INITIAL

SHEET 3	CITY OF NAME ENGINEERING DEPARTMENT	SHEETS 3
TRACT NO. PHASE 1 AND 2 PRECISE GRADING PLAN LOTS 9 - 31, 47 - 50		
APPROVED _____ DATE _____ NAME, ENGINEERING MANAGER RCE XXXX EXP.		
DWN BY: _____	PROJECT NO.	DRAWING NO.
CHKD BY: _____		
FIELD BK: _____		